


NOTE:
 WE SUGGEST TO USE DOUBLE SHIELDED CABLES
 INTERNAL SHIELD CONNECT TO VSP-211-L
 TERMINAL 2 AS SHOWN
 EXTERNAL SHIELD CONNECT TO SHIP GROUND

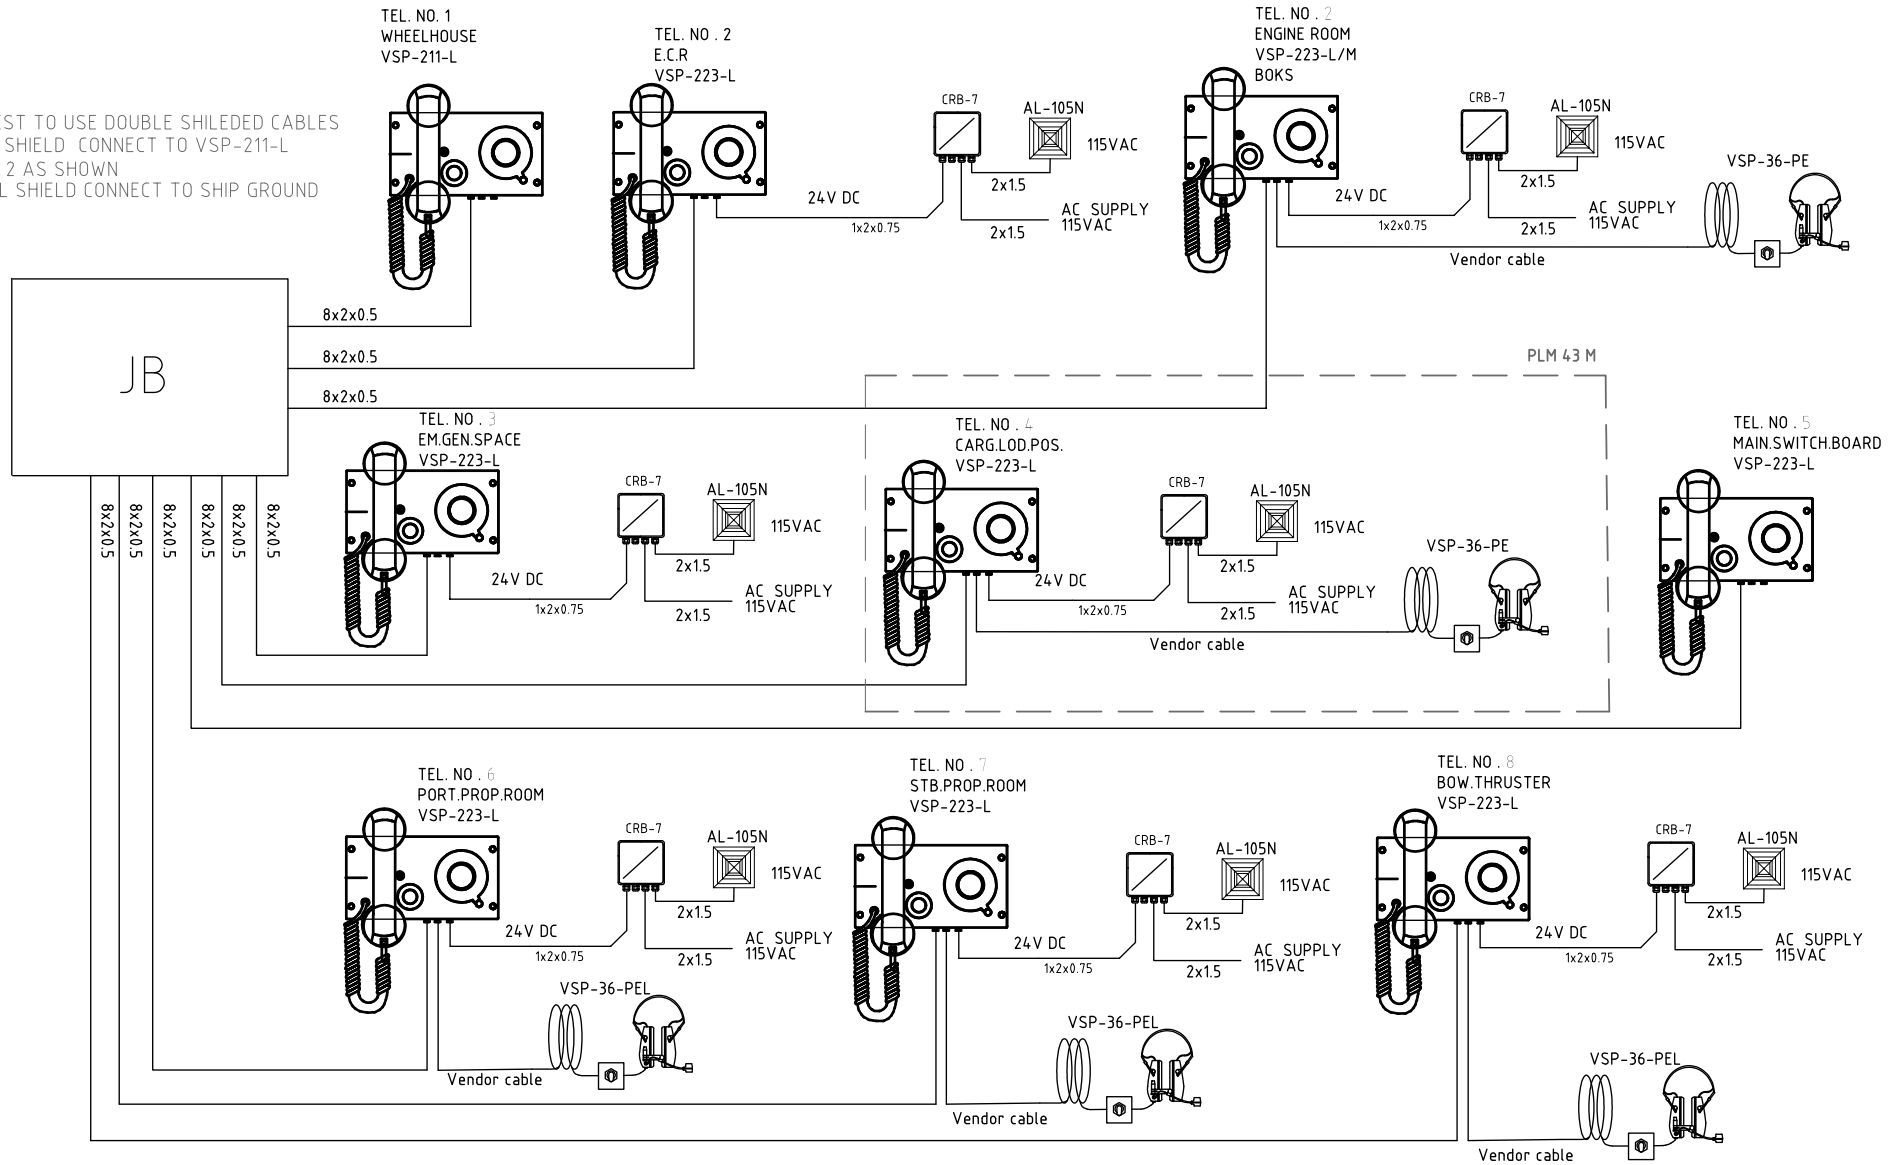

MOUNTING CODES:

- 1: DESK
- 2: LIGHT WALL
- 3: RUGGED WALL SPLASHPROOF
- 4: RUGGED WALL W.T.
- 5: FLUSH OR PANEL
- 6: PORTABLE
- 7: Ex-STATION

RECOMMENDED CABLES:
 0.5 to 0.75 sq.mm TWISTED PAIR DOUBLE
 SCREENED CABLE, FIRE RESISTANT.
 SCREENS INTERCONNECTED IN JUNCTION
 BOXES, ISOLATED FROM THE GROUND.
 SCREEN IS CONNECTED TO TERM. 2 IN
 MASTER STATION AND OPEN IN ALL
 OTHER STATIONS.

© Zenitel - All rights reserved

Rev.	Date	Revision text	Approved	Date

VINGTOR STENTOFON

BATTERYLESS TELEPHONE SYSTEM
 SINGLE LINE DIAGRAM

Prep.by	Date	Project no.	
MMAT	08.09.15	XXX	
App. by	Date	Rev. by	Rev.date
xxx	dd.mm.yy	xxx	dd.mm.yy
Dwg.no.	Rev.no.		
xxx	00		
Sheet 1/1	Scale xx	Size A3	Unit MM